


TYPICAL SECTION (N.T.S.)

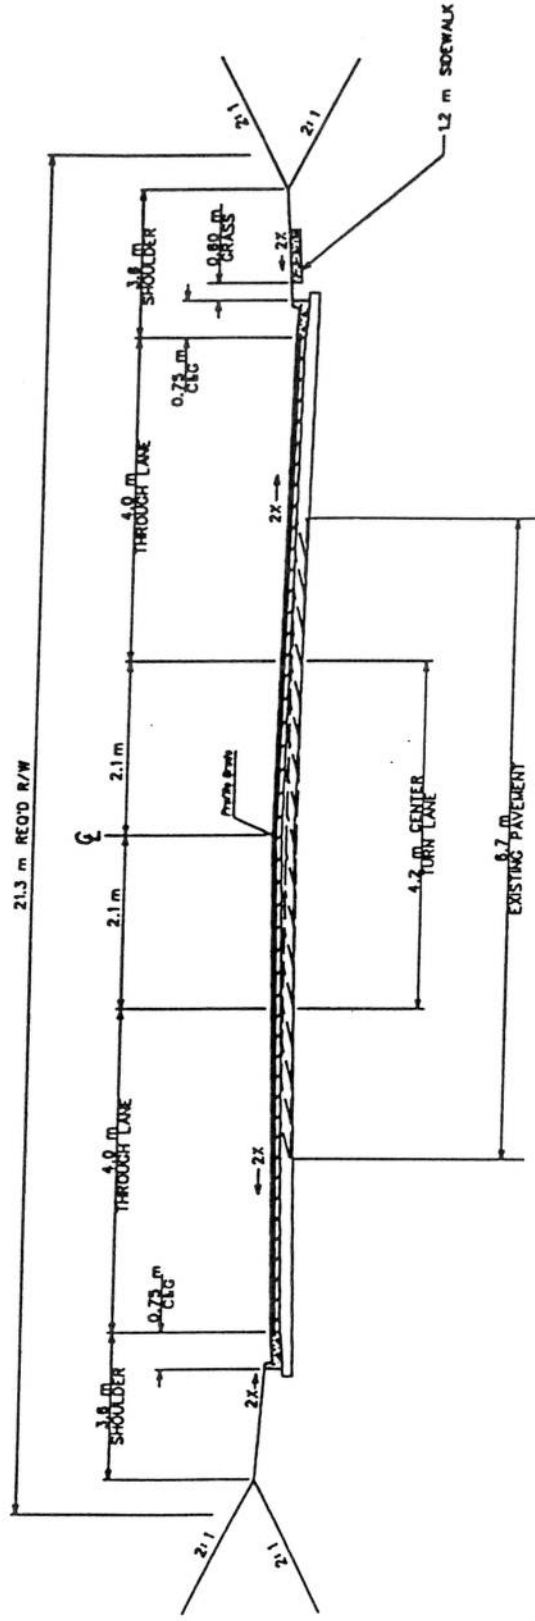

PROJECT STP-3213(3), P.I. NO. 351130
 PROJECT BHMLB 3213(5), P.I. NO. 351135 - MACON-BIBB CO. PROJ. NO. 8
 FOREST HILL ROAD FROM WIMBISH TO NORTHSIDE DRIVE
 INCLUDING BRIDGE OVER SABBATH CREEK