


# TYPICAL SECTION (N.T.S.)

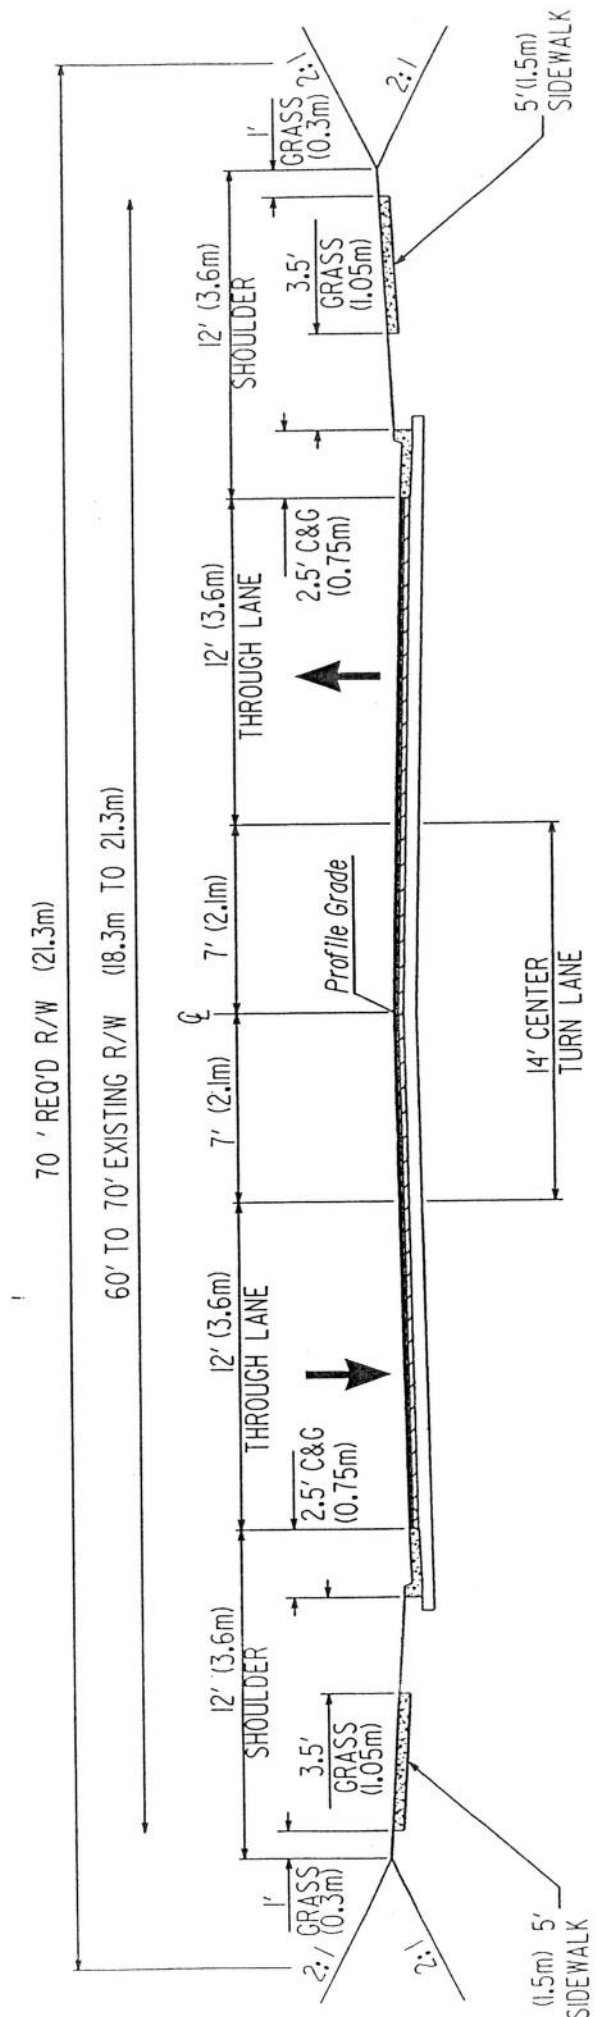

PROJECT STP-3213(3), P.I. NO. 351130  
 PROJECT BHMLB 3213(5), P.I. NO. 351135 - MACON-BIBB CO. PROJ. NO. 8  
 FOREST HILL ROAD FROM WIMBISH TO NORTHSIDE DRIVE  
 INCLUDING BRIDGE CULVERT OVER SABBATH CREEK